



**CONSORZIO FORESTALE ALTA VALLE SUSÀ**  
 Via Pelousiere n°6 - OULX (TO) C.A.P. 10056  
 Tel. 0122 - 831079 Fax 0122 - 831262  
 E.MAIL. bacinimontani@cfavs.it - cfavs@postecert.it  
 P.IVA 03070280015 - C.F. 86501390016

Geom. Rosecht - Geom. Viceconte - Geom. Belmondo  
**Dott. For. Alberto Dotta**

**UNIONE MONTANA AVS**  
 Via Monginevro 35 - OULX (TO) C.A.P. 10056  
 Tel. 0122 - 831262  
 E.MAIL. info@umavs.it - umavs@pec.it

**Geom. Mauro Borello**

**COUTAN STUDIO ARCHITETTI**  
 Borgata Costans 15 - OULX (TO) C.A.P. 10056  
 Cell. 339 - 2145928  
 E.MAIL. devis.guiguet@coutanstudio.eu  
 devis.guiguet@architettoinpec.it  
 www.coutanstudio.eu  
 P.IVA 09426040011  
 Arch. Devis Guiguet


CODICE DOCUMENTO

area	anno incarico	n° commessa	revisione	n° elaborato	n° archivio
0 3	2 0 2 1	0 3 0	0 0	0 5	1 8 0 0


DATA 20/04/2022	TAV. TAV. 05	PROSPETTI SCALA 1:33
--------------------	-----------------	-------------------------



PROSPETTO SUD

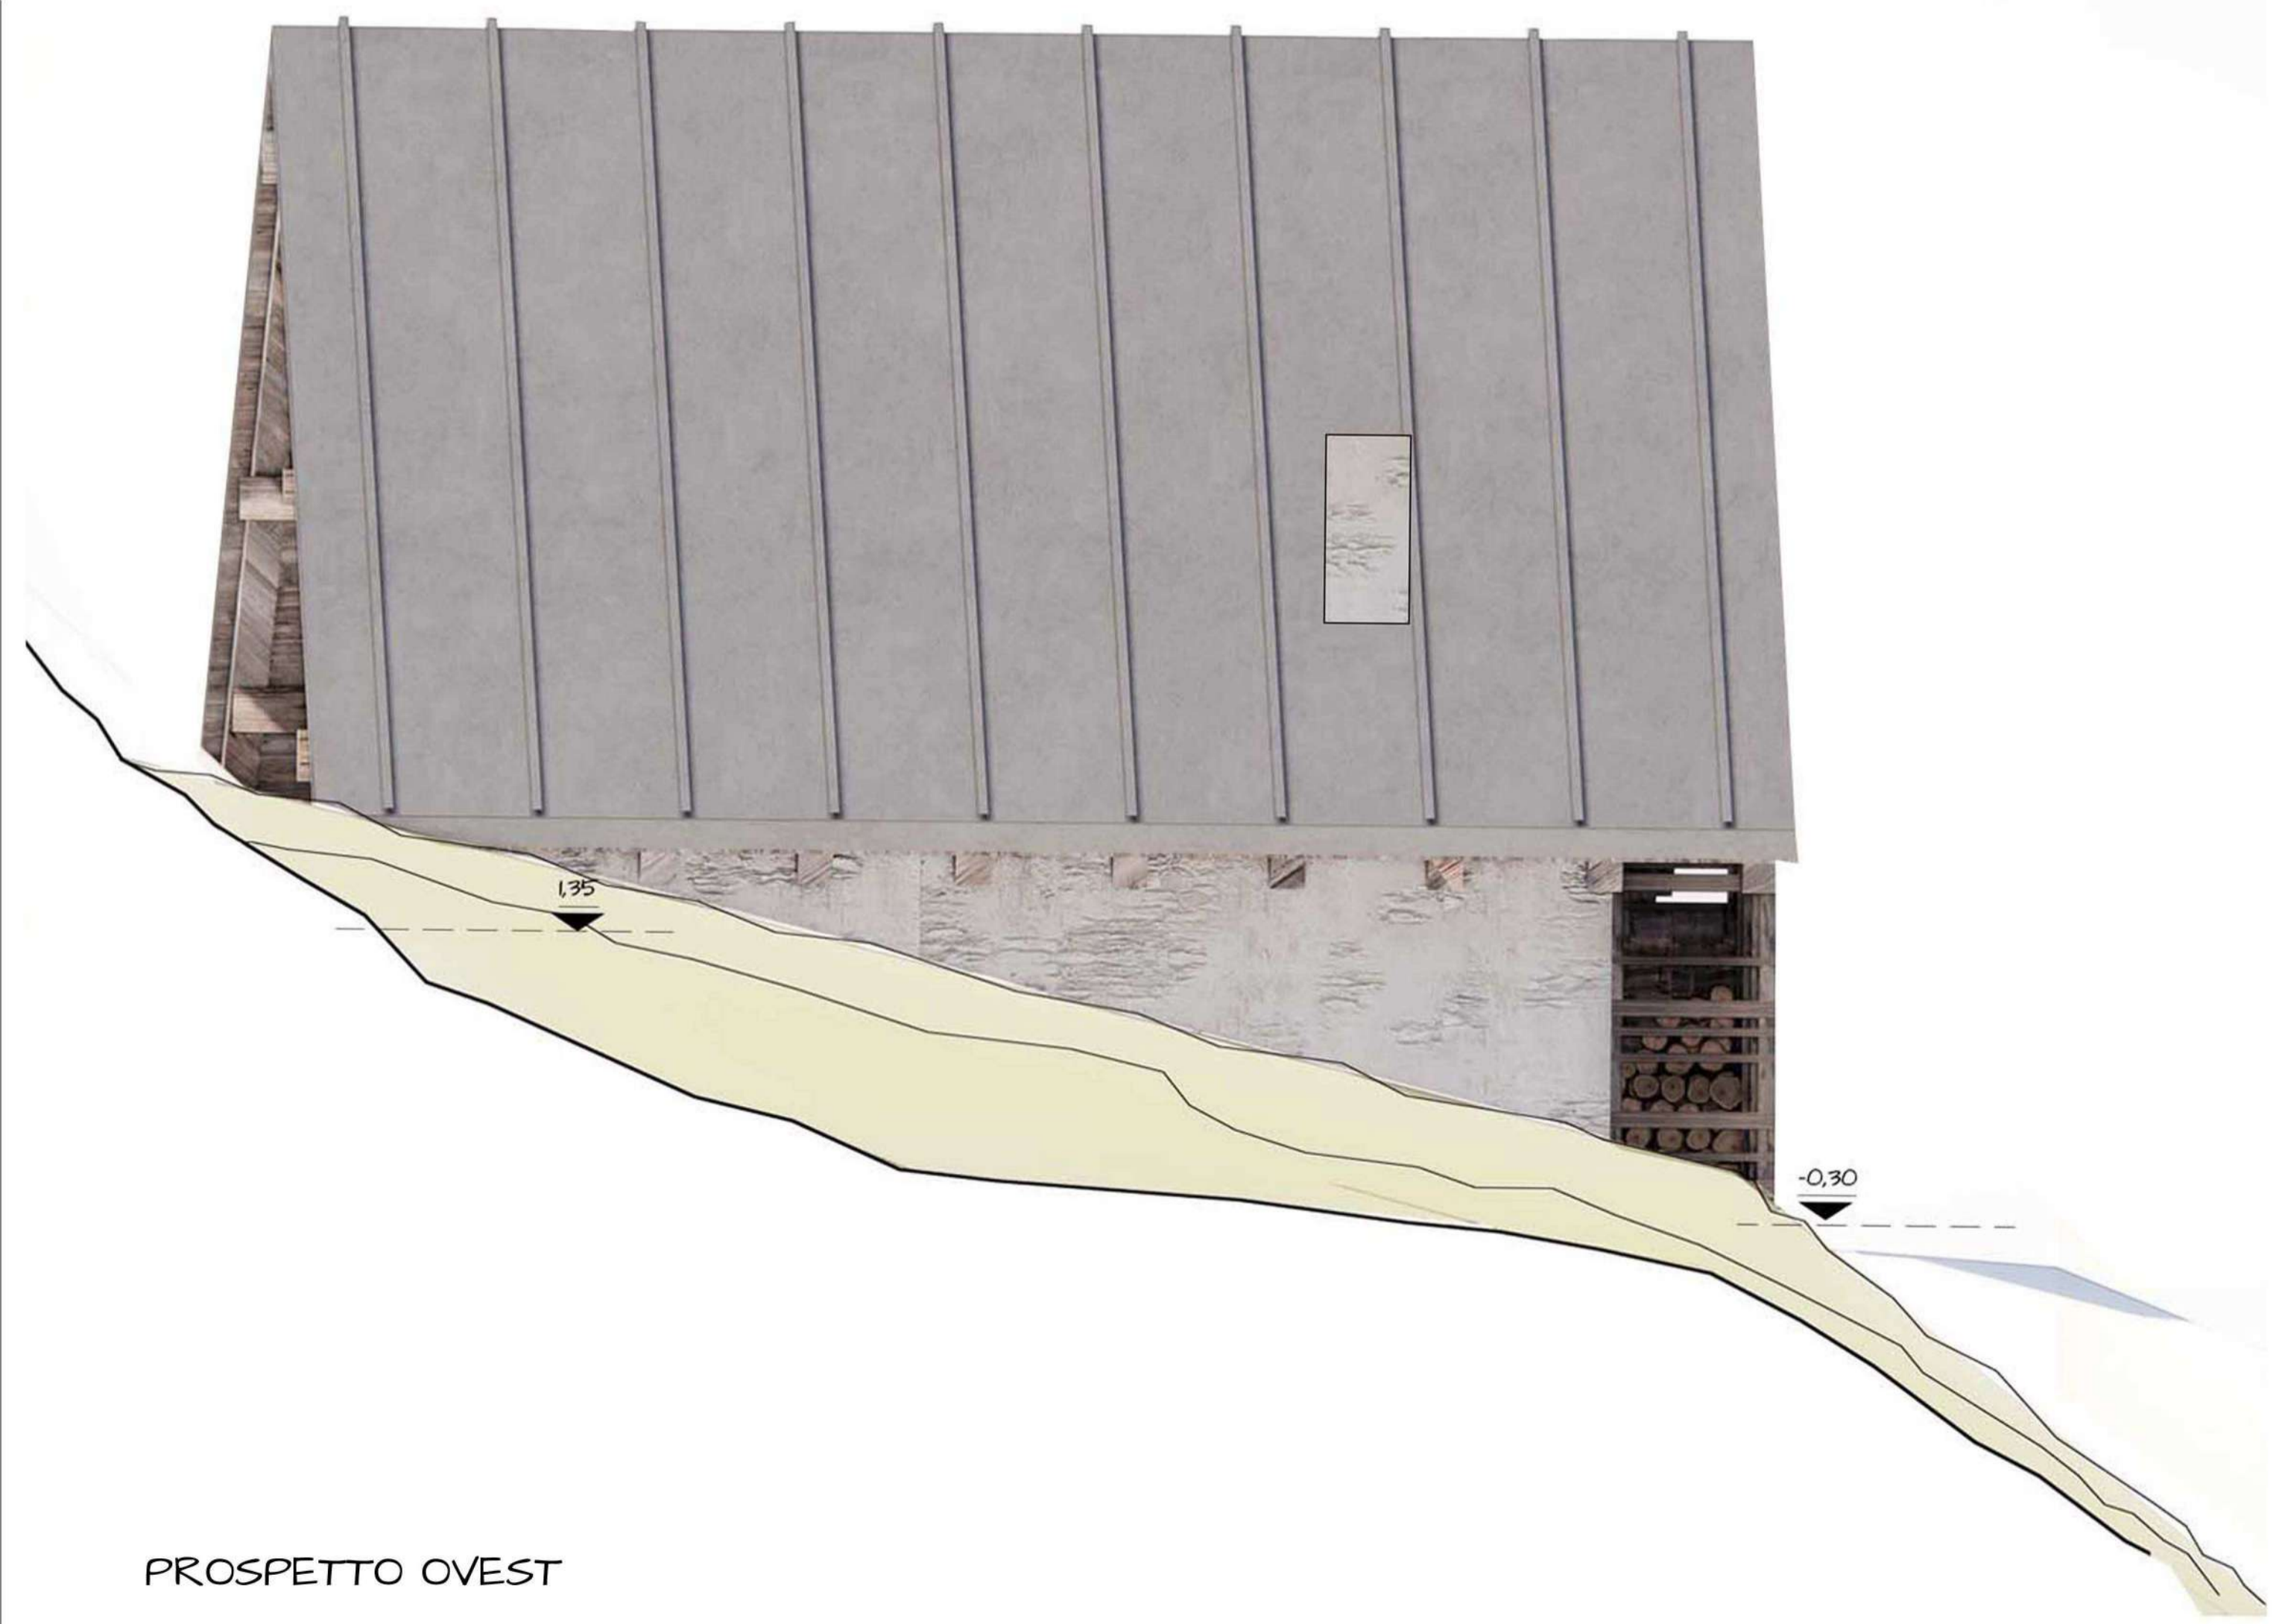

PROSPETTO OVEST

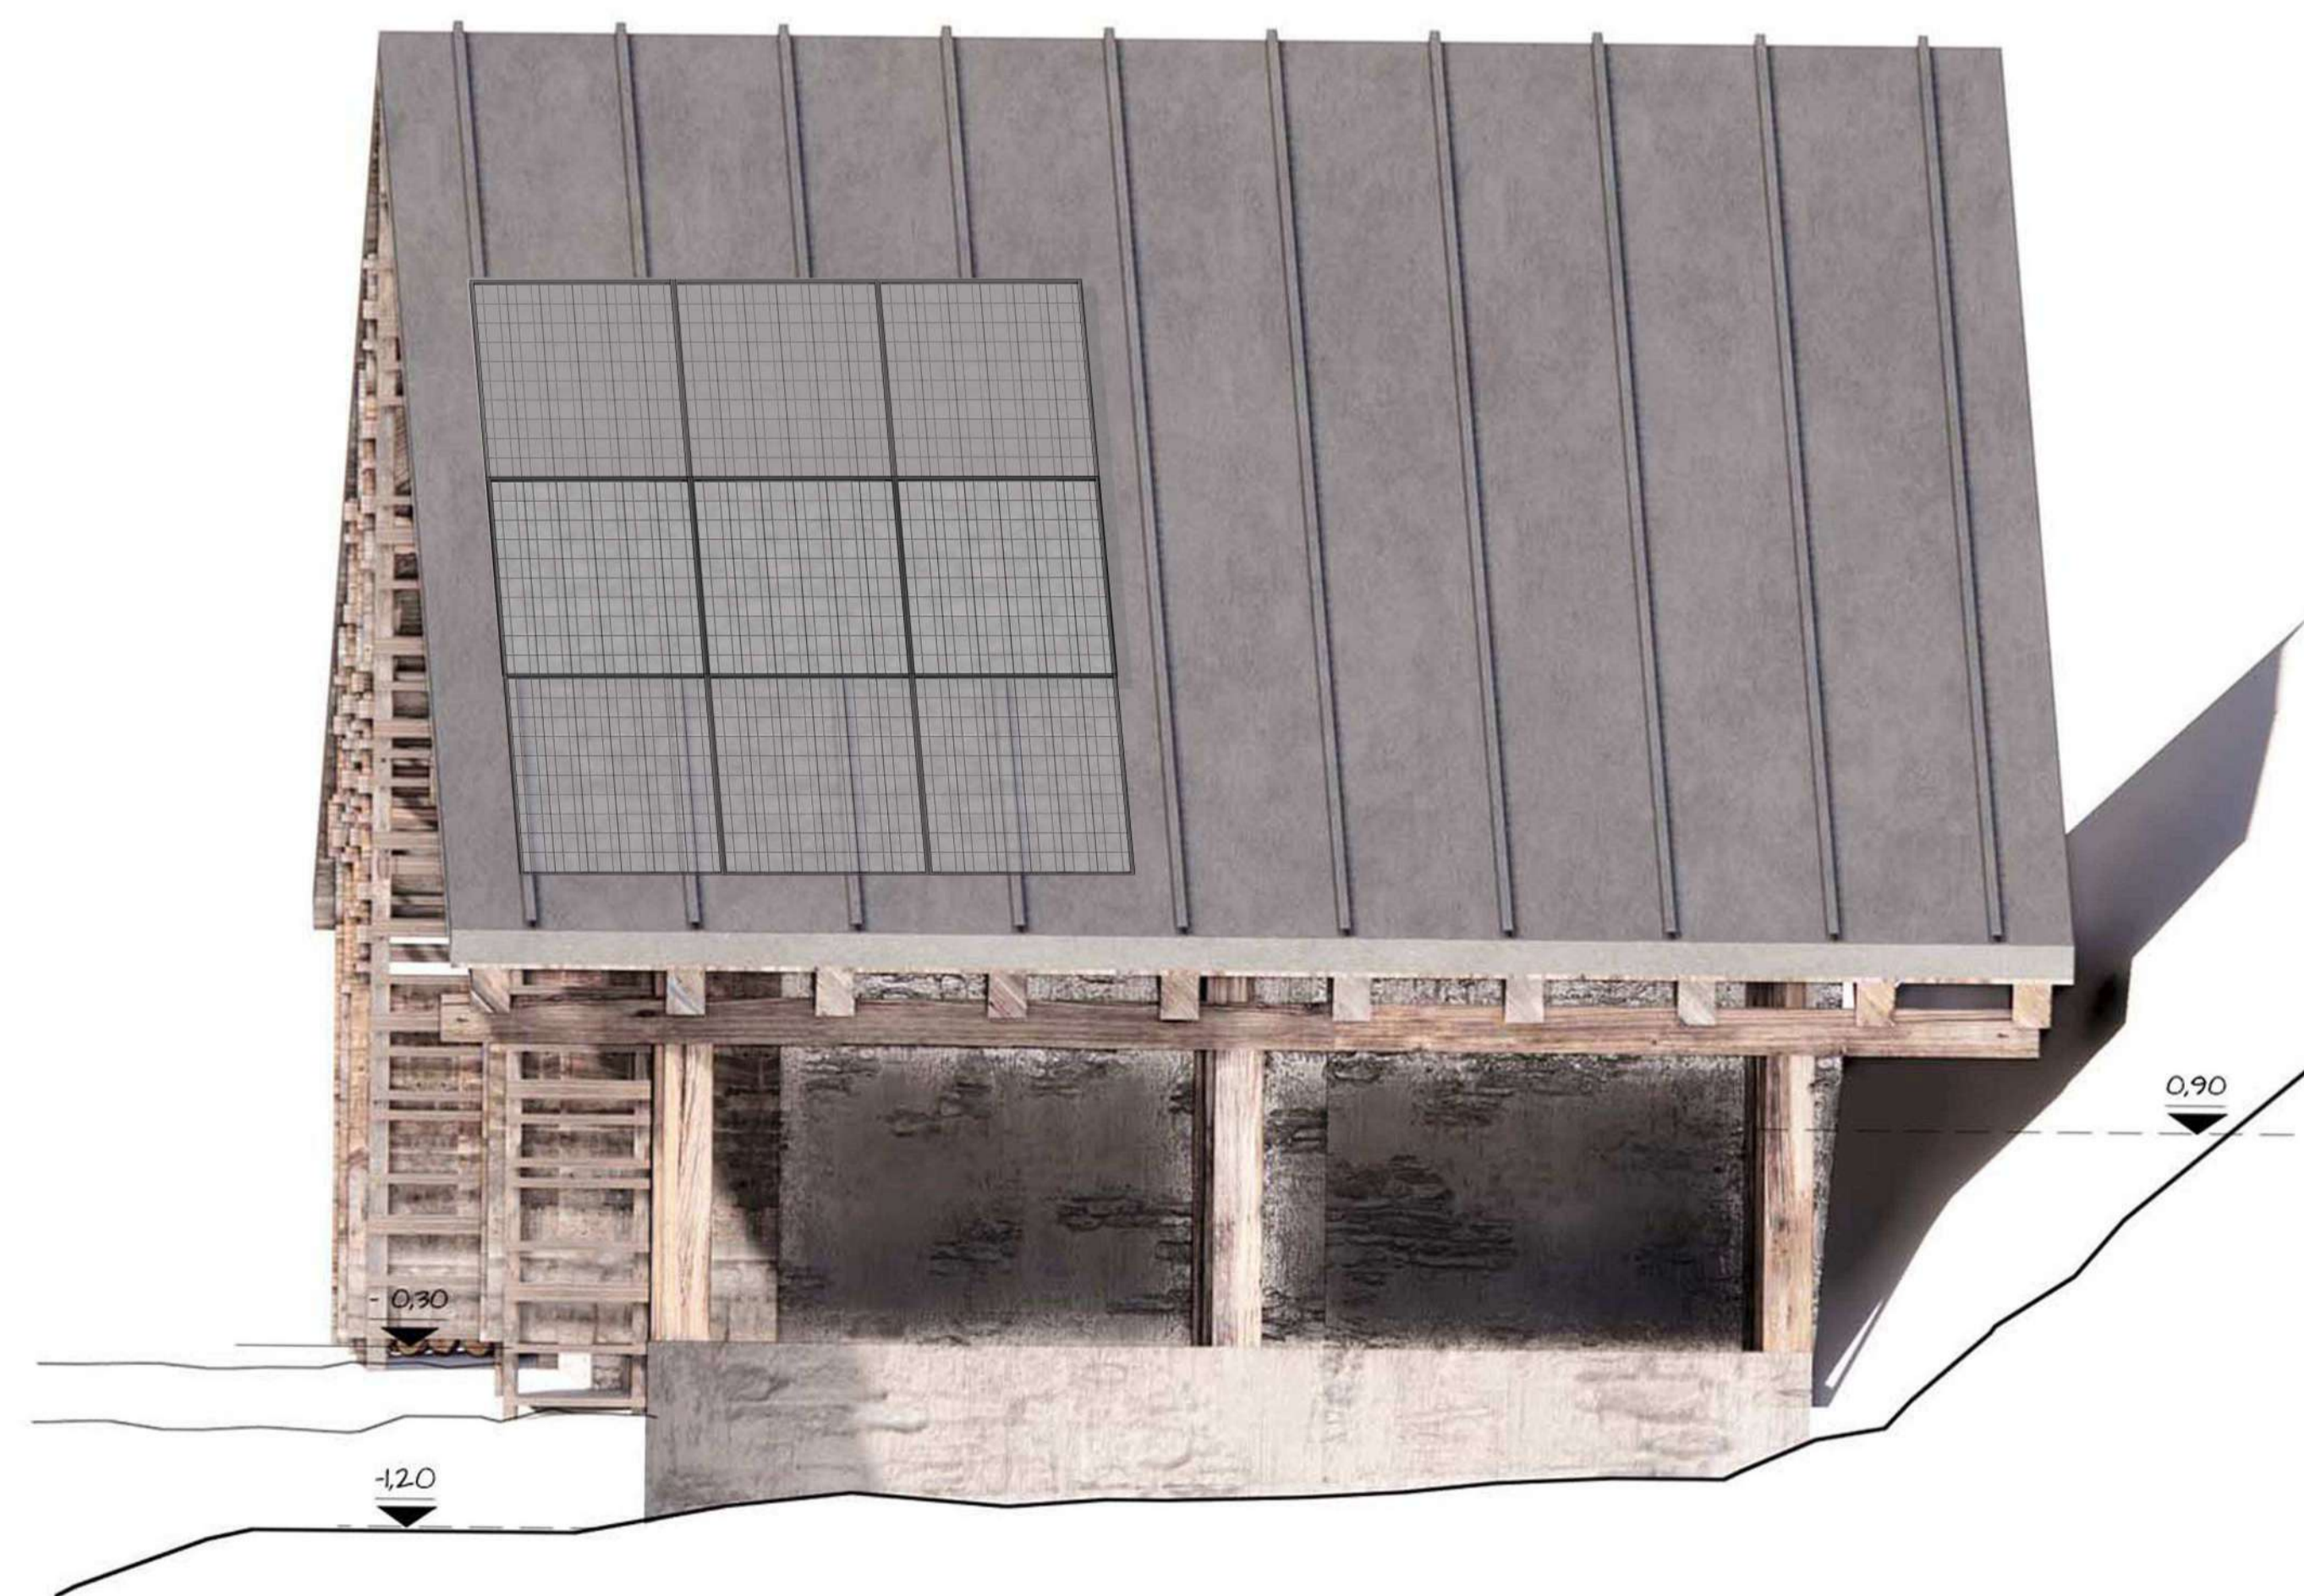

PROSPETTO EST